

## BROOKS SURVEYING, INC.



20820 Arch Street Pike

Hensley, AR 72065

501-888-5336/brookssurveying@att.net

三

8 WOLFE STREET

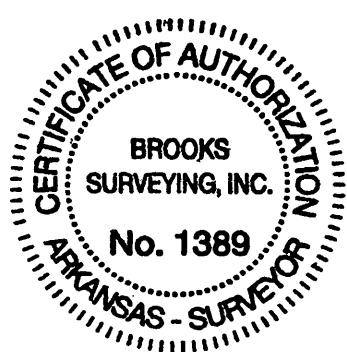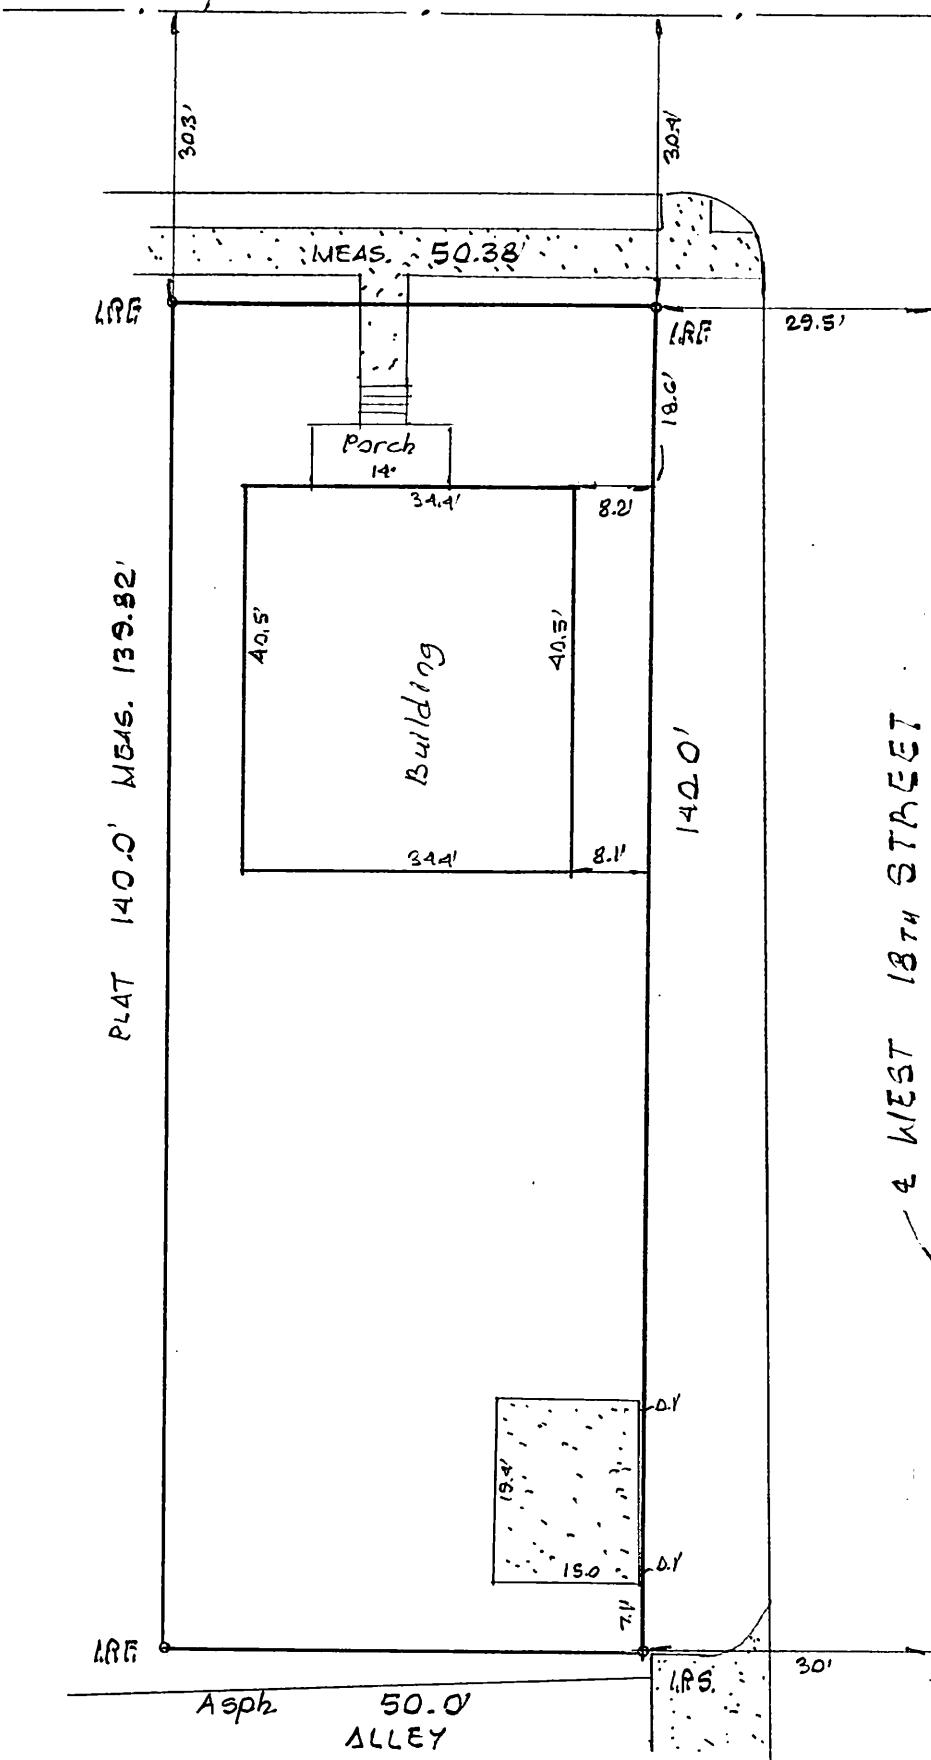

## LEGAL DESCRIPTION

Lot 7, Block 35, CENTENNIAL ADDITION to the City of Little Rock, Pulaski County, Arkansas.

**Date of Survey:** August 30, 2023  
**Scale:** 1" = 20'  
**Property Address:** 1722 Wolfe Street  
**For Use & Benefit of:** Celebrate Maya Project

This is to certify that the above described land has been surveyed. The corners are marked as shown and are in accordance with existing monuments in the area. Survey makes no statement concerning flood status of property unless otherwise stated. **THIS SURVEY IS CERTIFIED TO AND LIMITED TO THE PARTIES SHOWN HEREON.**